


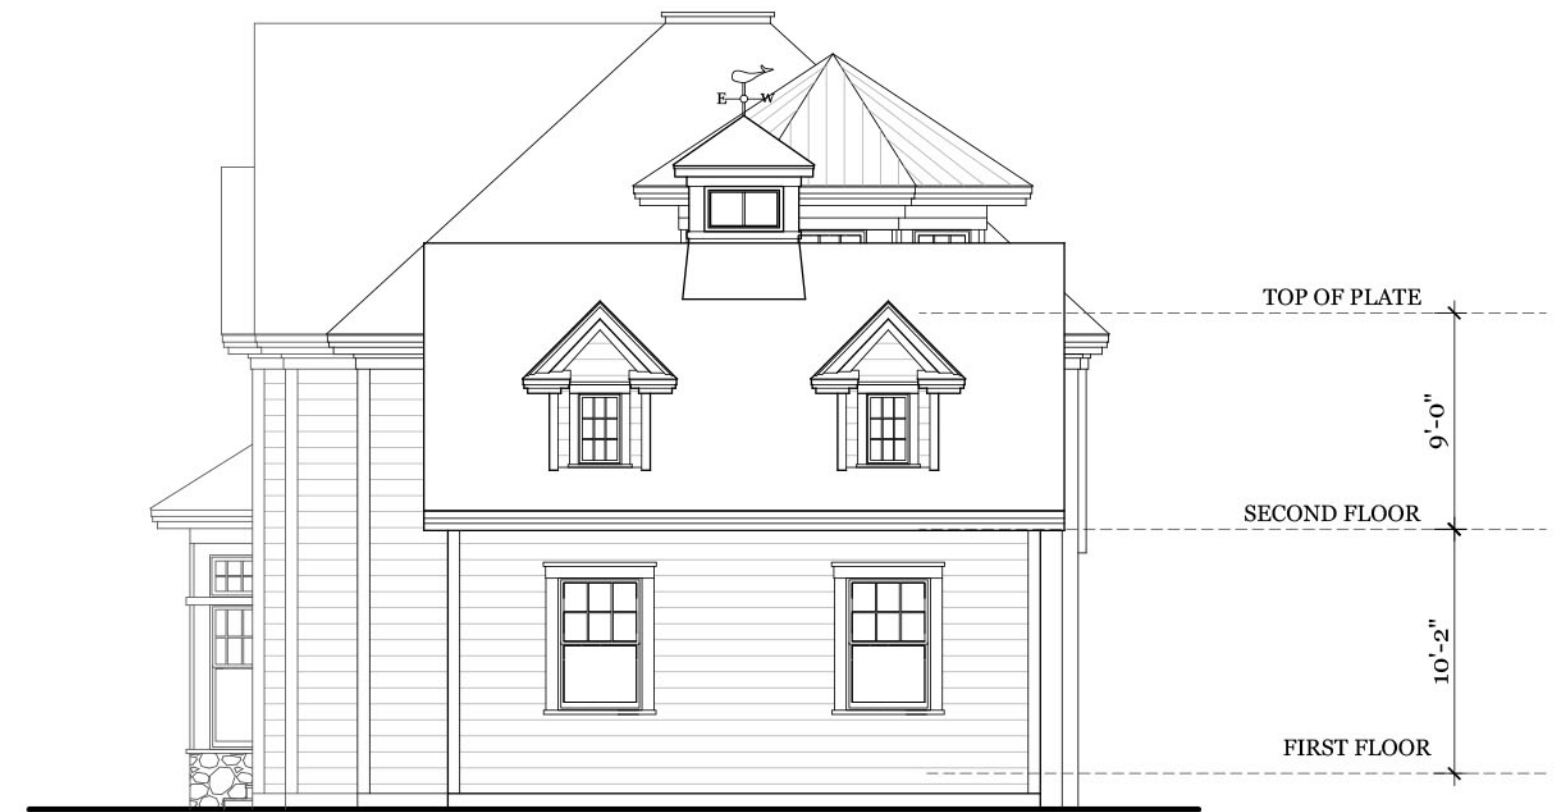

LEFT SIDE ELEVATION
Scale: 1/8" = 1'-0"



RIGHT SIDE ELEVATION
Scale: 1/8" = 1'-0"